
 


# Macleay Valley Community Art Gallery \*

Rough floor plan showing hanging space dimensions : Length and heights

Hanging panel or wall with track = 

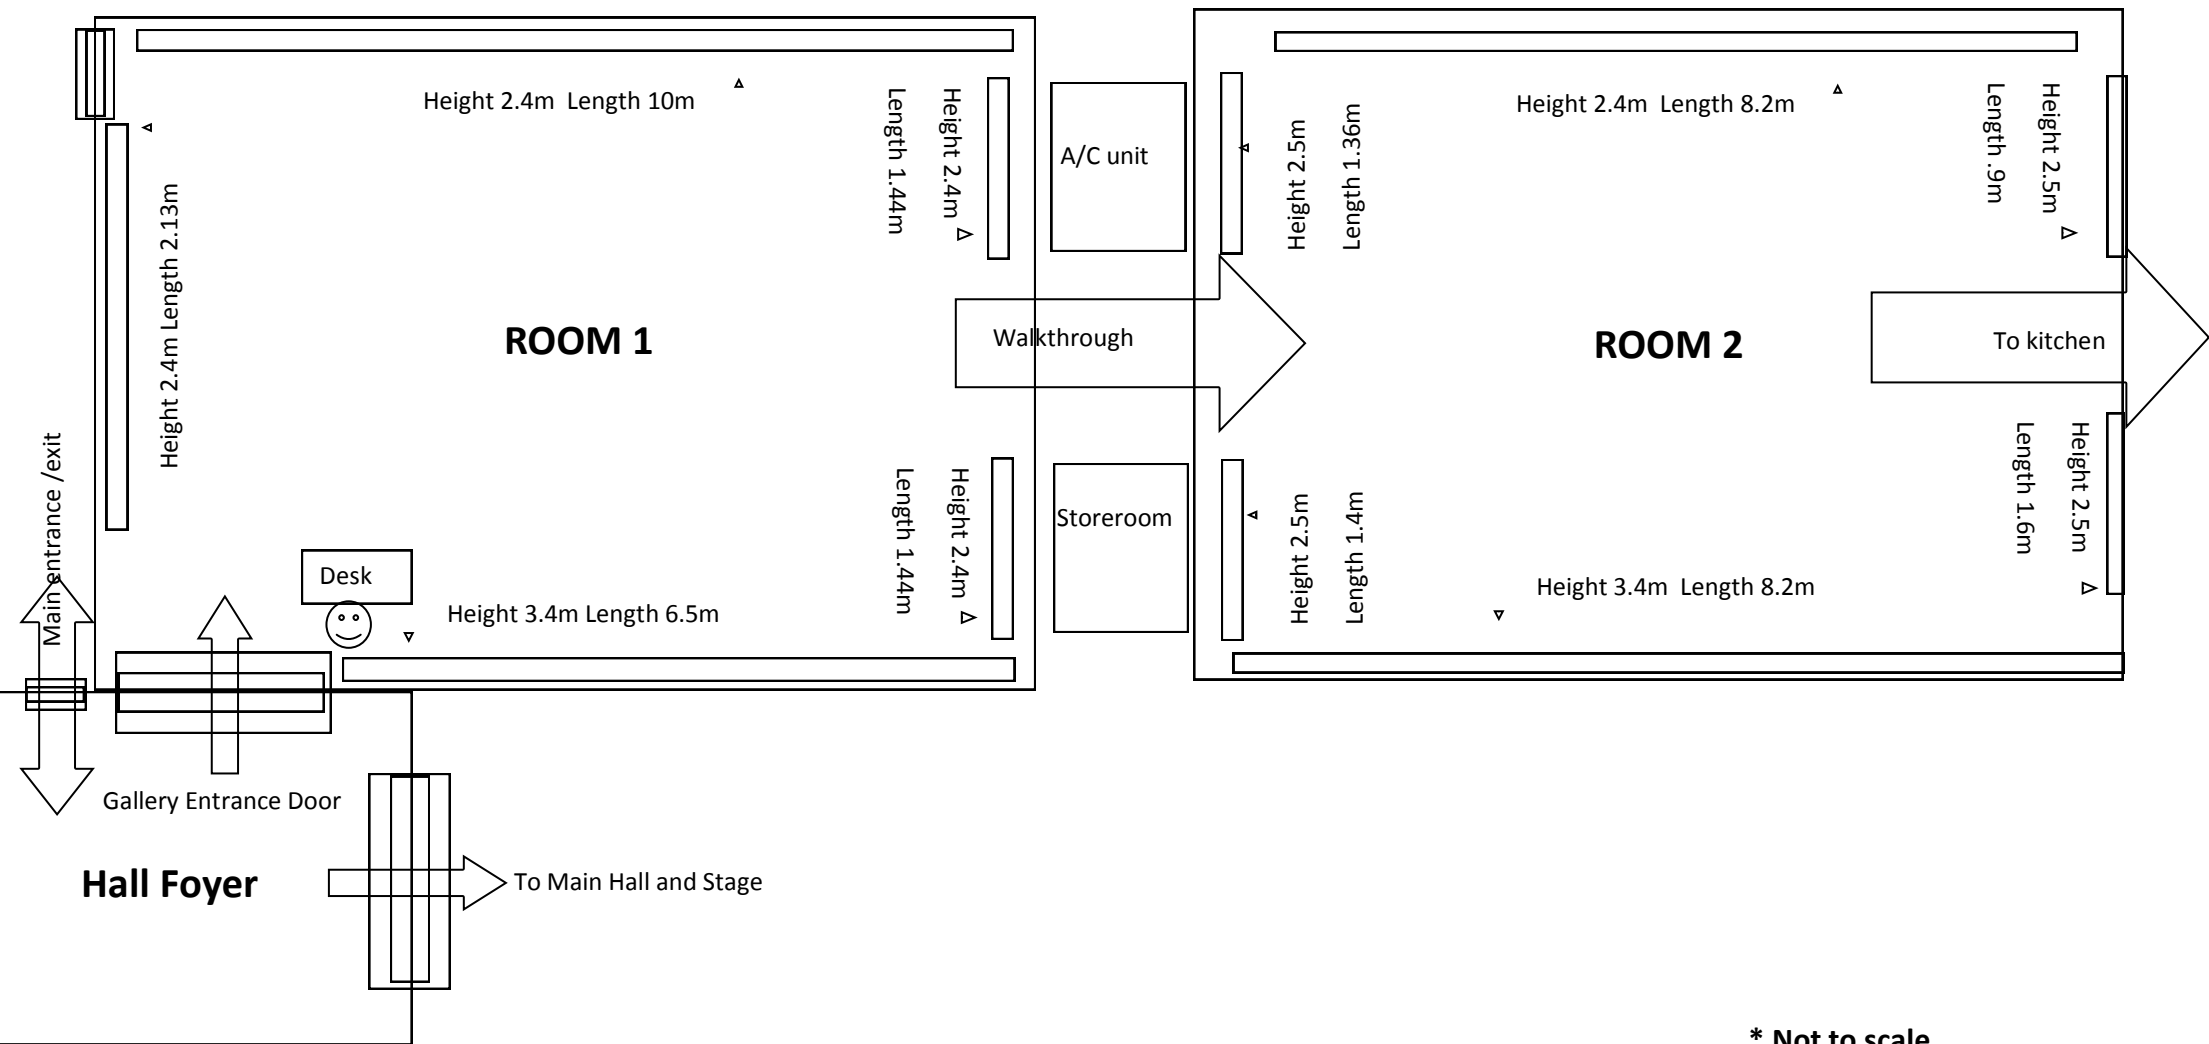

\* Not to scale